



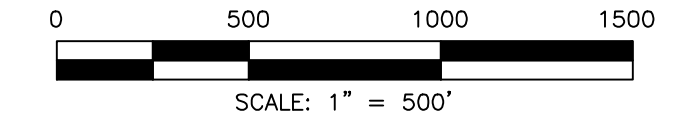

Construction in Harris County Flood Control District Right-of-Way
 A Notification (permit) issued by the Harris County Permits Office is required prior to entering or working within Harris County Flood Control District right-of-way. Site plans must be approved prior to obtaining the required Notification. Be advised that the Notification must be obtained separately from the site development permit package. For additional information, please visit http://hcfcd.org/permits/docs/ROW_notification_for_row_const_app.pdf or contact the Public Review Inspections Department @ (713-956-3933)

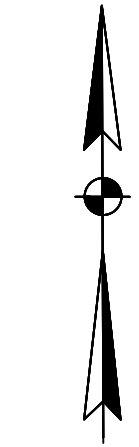

LEGEND:

	HCFCD CHANNEL
	PHASE 1A UPPER BANK
	PHASE NUMBER

NOTES:
 1. DETENTION PONDS TO BE MAINTAINED BY CLEAR LAKE CITY WATER AUTHORITY.

INTERIM REVIEW ONLY
 Document incomplete: not intended for permit, bidding or construction.
 Engineer: Kelly D. Shipley
 P.E. No.: 101273
 Firm: Lockwood, Andrews & Newnam, Inc.
 Firm No.: F-2614
 Date: 10/14/15



2925 Briarpark Drive
 Houston, Texas 77042-3720
 Tel 713-266-6900 Fax 713-266-7596

TO ARRANGE FOR LINES TO BE TURNED OFF OR MOVED, CALL CENTERPOINT AT 713-207-2222.

NOTICE:
 For your safety, you are required by Texas Law to call 811 at least 48 hours before you dig so that underground line can be marked. This Verification does not fulfill your obligation to call 811.

VERIFICATION OF PRIVATE UTILITY LINES

Date: _____
 CenterPoint Energy/Natural Gas Facilities Verification ONLY.
 (This signature verifies that you have shown CNP Natural Gas lines correctly - not to be used for conflict verification.) (Gas service lines are not shown.)
 Signature Valid for six months.

Date: _____
 CenterPoint Energy/UNDERGROUND Electrical Facilities Verification ONLY.
 (This signature verifies existing underground facilities - not to be used for conflict verification.)
 Signature Valid for six months.

Date: _____
 Approved for AT&T Texas/SBC underground conduit facilities only.

CLEAR LAKE CITY WATER AUTHORITY
EXPLORATION GREEN DETENTION PONDS
PHASE 1
PROPOSED POND PHASING PLAN
 HOUSTON, TX

FILE NO:	
DRAWING SCALE	
HORZ : VERT : 1"=500'	
SHEET No: 1 OF 1	

PATH: W:\0765\11352 GOLF COURSE DETENTION POND\400 PHASE 1 DESIGN\PROJ\EXHIBITS
 FILE NAME: LOCALPOND_101415
 PROJECT NO: 120-11352-000-400