



- Legend**
- ◆ Headwall
 - ⊕ Junction Box
 - ⊖ Outfall
 - Plug
 - Storm Manhole
 - Storm Inlet
 - Storm Grate Inlet
 - ◆ Y - Intersect
 - Storm Lines
 - ✕ Spot Elevations
 - 1 Foot Contour
 - Drainage
 - ▭ Parcels
 - ▭ Taylor Lake Village
 - ▭ Subdivisions
 - ▭ CLCWA Boundary
 - ▭ CLCWA Boundary Exception
 - ▭ Outside District

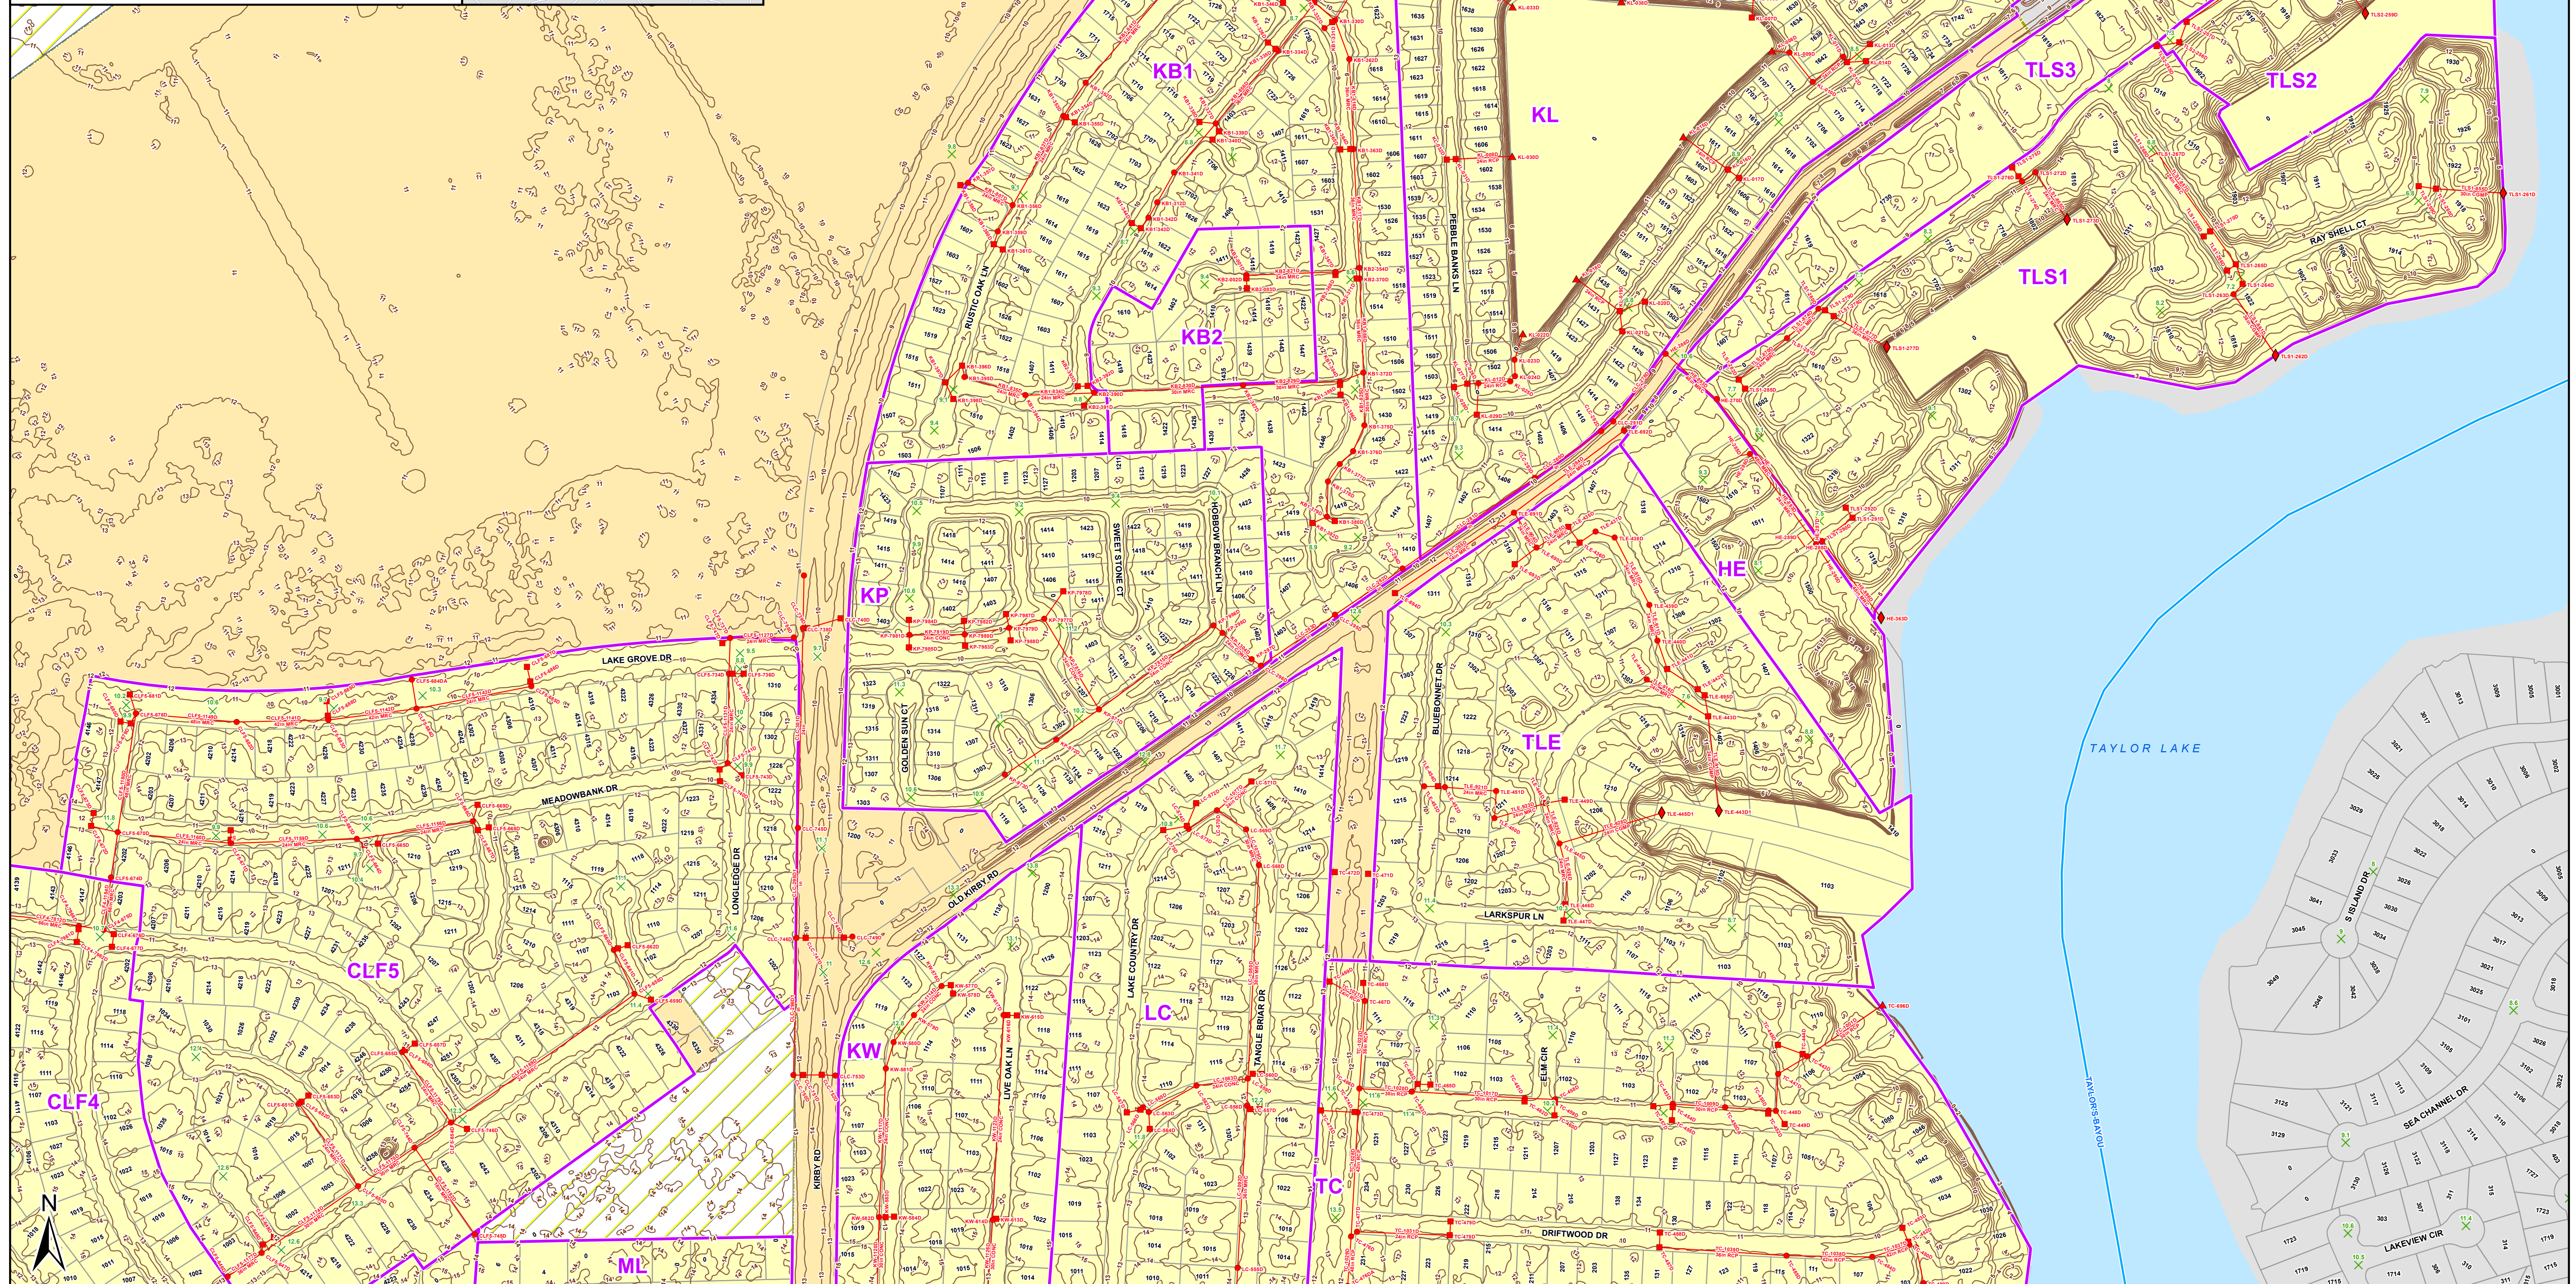

1 Foot Contours - Taylor Lake Village - Map 1

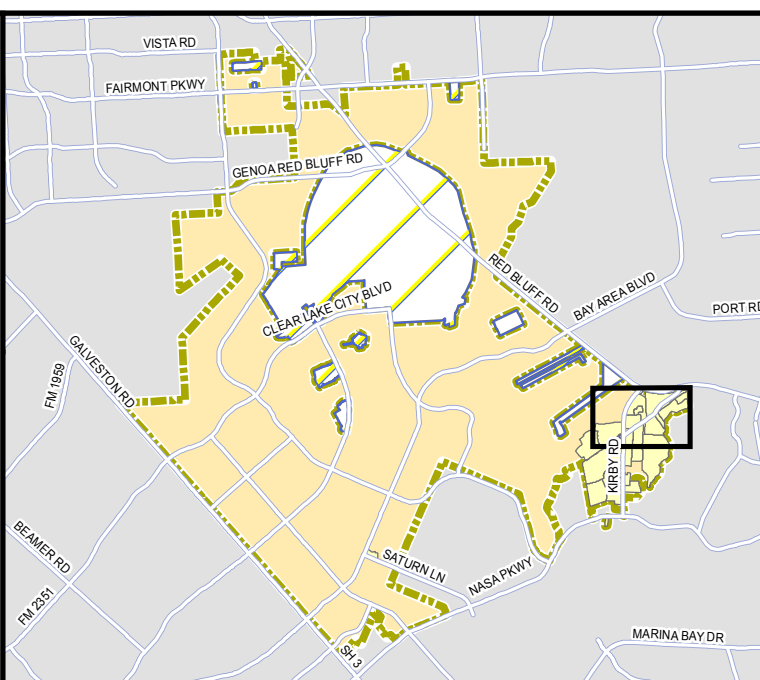

Clear Lake City Water Authority
 900 Bay Area Blvd
 Houston, TX 77058



Scale: 1 inch = 200 feet
 Job No. 120-00765-029-905
 Date: Wednesday, September 20, 2017

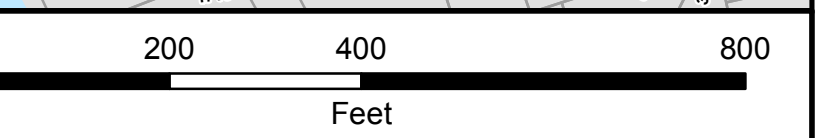


Exhibit: TLV Map 1

1 foot contours extracted from H-GAC's 2008 LIDAR Imagery. These products, data, and/or tools are for informational purposes only and may not have been prepared for or be suitable for legal, engineering, or surveying purposes. They do not represent an on-the-ground survey and represent only the approximate relative location of property boundaries. Mapping may not reflect on the ground conditions.